





GLAZED UNITS WITH LOWER HALF PORTION FITTED WITH FROSTED FILM TO INSIDE.

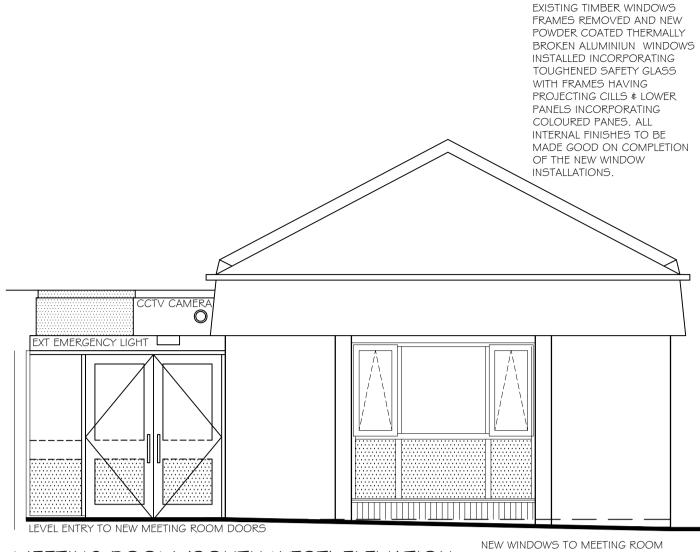

MEETING ROOM (SOUTH WEST) ELEVATION

TO HAVE CLEAR TOUGHENED GLASS DOUBLE GLAZED UNITS TO UPPER PANES ON SW ELEVATION WITH TOUGHENED STIPPOLITE OBSCURED

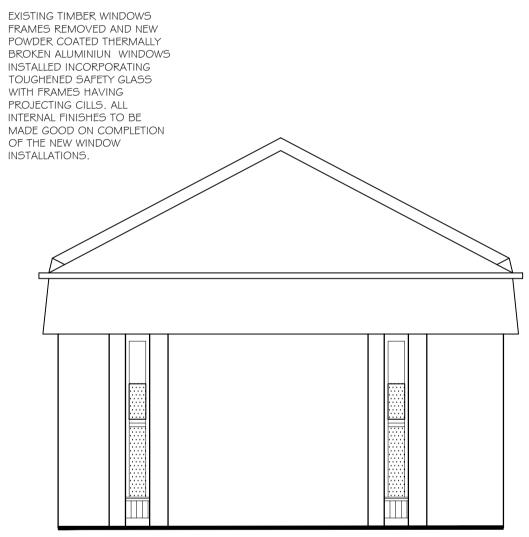

NEW WINDOWS TO MEETING ROOM MEETING ROOM (NORTH EAST) ELEVATION NORTH EAST ELEVATION TO HAVE CLEAR TOUGHENED GLASS DOUBLE GLAZED UNITS TO UPPER PANES WITH FROSTED FILM TO LOWER PART OF UPPER PANES WITH TOUGHENED STIPPOLITE OBSCURED GLASS TO LOWER PANES..

## This drawing is Copyright and the property of Lancaster Maloney Martin Limited and monot be reproduced in whole or in part without their written permission. Copyright is reserved. © This drawing must not be scaled. The Contractor is to report a dimensional discrepancies & errors to the Contract Administrator prior to commercing construction. It is essential that this drawing is read in conjunction with the specification all works identified included for.

NOTES

Rev Date Comments B A May 23 Plans and elevations amended to suit Client following meeting. KE STATUS PLANNING SHREWSBURY RC DIOCES Project Title THE HOLY SPIRIT RC CHURCH, MARPLE Drawing Title PROPOSED ELEVATIONS Date APRIL 2023 Drawn by Scale 1:50@A1 KE Job no. Revision no. Drawing no. 2208-01 Lancaster Maloney Martin Registered Office:

Equitas House Unit 6 Station View Rhino Court Stockport SK7 5ER Tel: 0161 477 3500 E-mail: administration@Imm-Itd.co.uk | Website: www.Imm-Itd.co.uk Registered in England No 4846621